


W. MONTROSE AVENUE

46.1' BUTT JT. (TYP.)\*

N. LA CROSSE AVENUE

LEGEND

- EXISTING INLET
- EXISTING CATCH BASIN
- ⊙ EXISTING MANHOLE
- E CITY ELECTRIC
- W CITY WATER
- CE COM ED (ADJUSTMENTS PERFORMED BY OTHERS)
- T TELEPHONE (ADJUSTMENTS PERFORMED BY OTHERS)
- MWRD METROPOLITAN WATER RECLAMATION DISTRICT (ADJUSTMENTS PERFORMED BY OTHERS)
- G GAS
- SP FRAMES AND LIDS TO BE ADJUSTED, SPECIAL
- C DRAINAGE STRUCTURES TO BE CLEANED
- ADJ FRAMES AND LIDS TO BE ADJUSTED
- REC DRAINAGE STRUCTURE TO BE RECONSTRUCTED

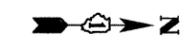


W. PENSACOLA AVENUE

HOT-MIX ASPHALT SURFACE REMOVAL, 2 1/2"  
 POLYMERIZED HOT-MIX ASPHALT SURFACE COURSE, MIX "F", N90, 1 3/4"  
 POLYMERIZED LEVELING BINDER (MACHINE METHOD), IL-4.75, N50, 3/4"

W. SUNNYSIDE AVENUE


\*\* NOTE: CONTRACTOR SHALL MAINTAIN EXISTING MINIMUM VERTICAL CLEARANCE AS SHOWN ON PLANS.

KENNEDY EXPRESSWAY  
 & C.T.A BLUE LINE  
 UNDER CICERO AVENUE

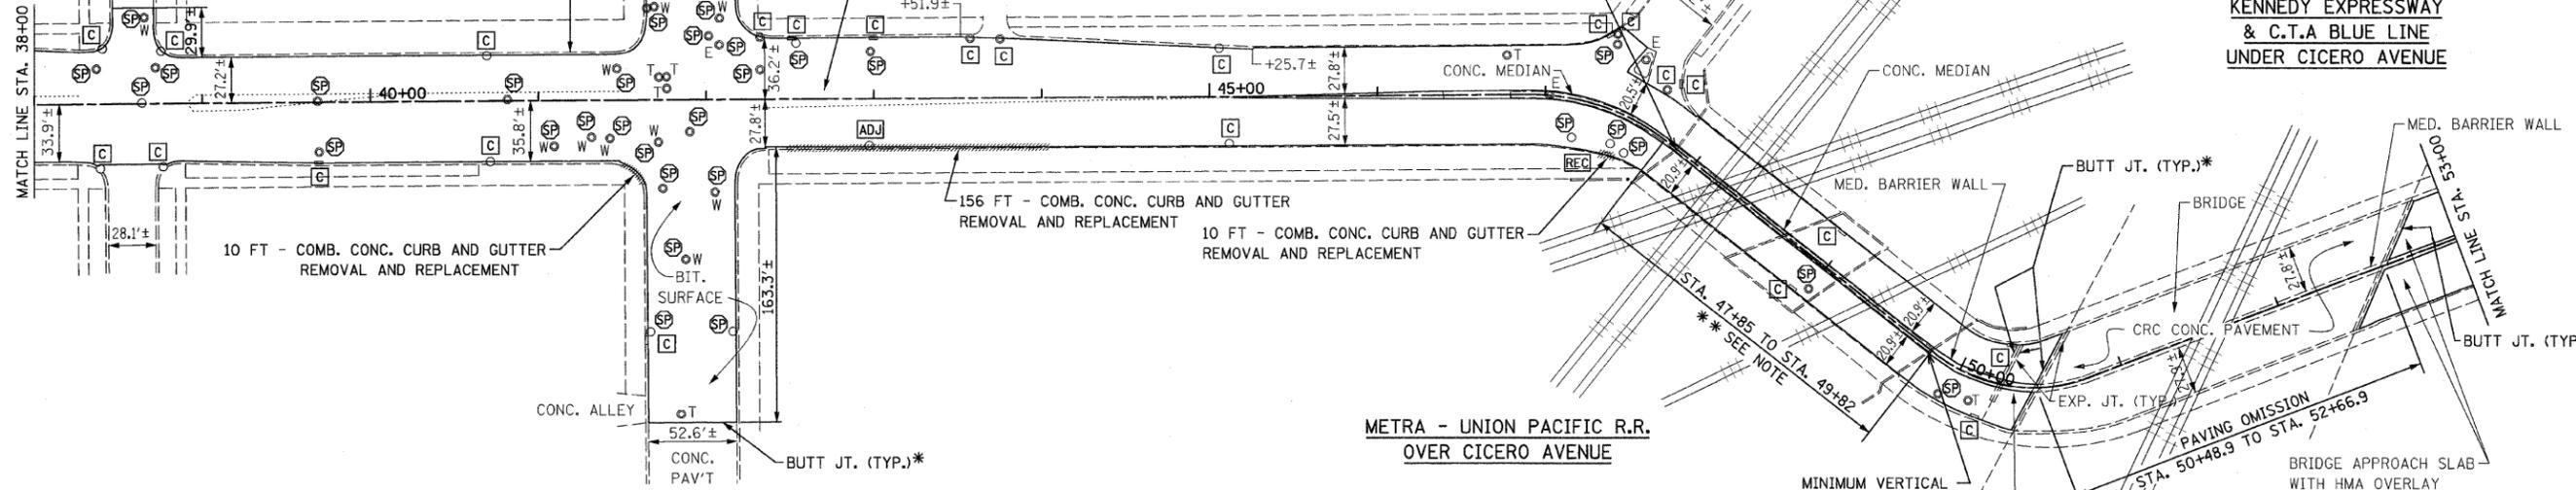

METRA - UNION PACIFIC R.R.  
 OVER CICERO AVENUE

W. WILSON AVENUE

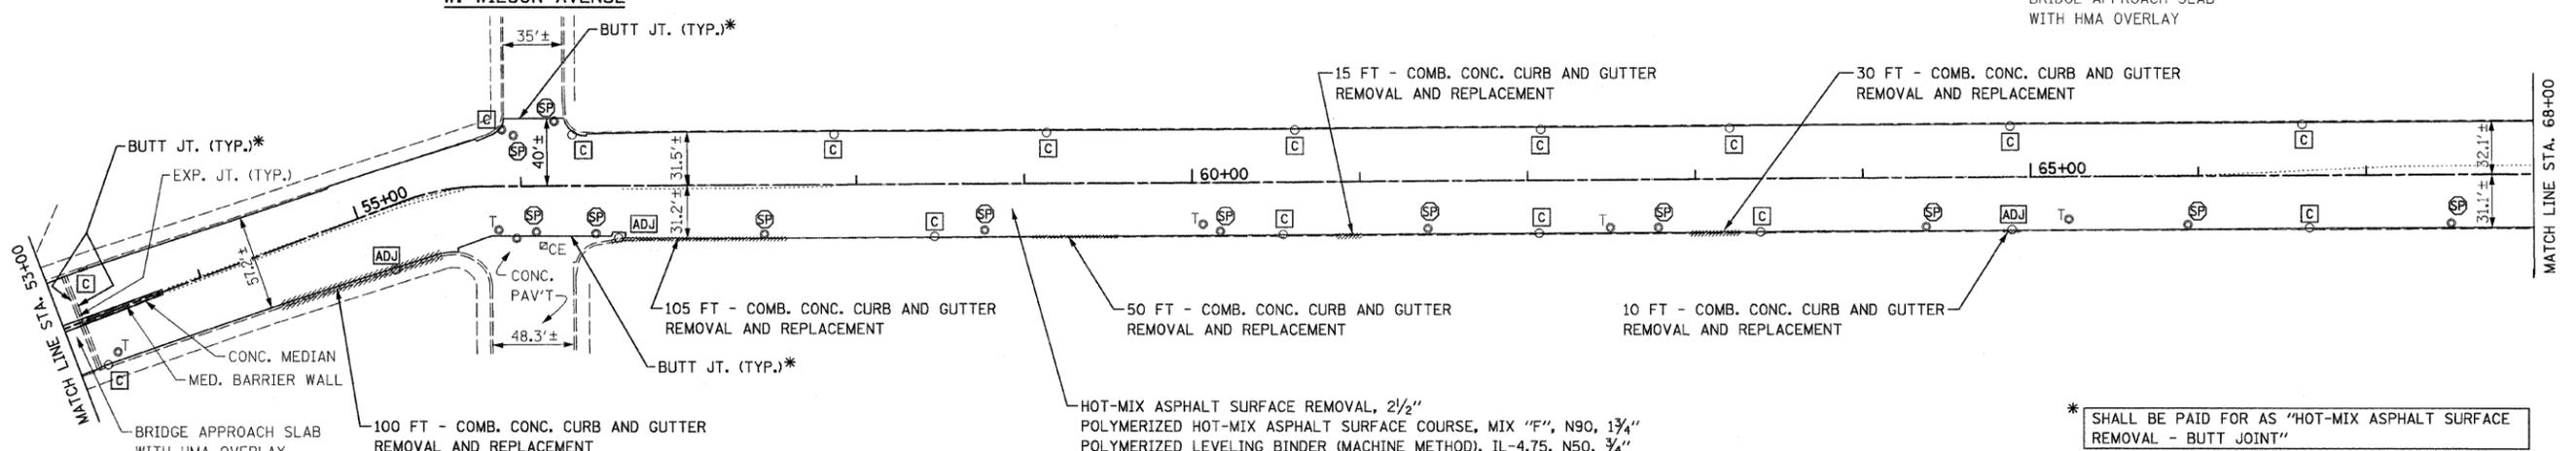

\* SHALL BE PAID FOR AS "HOT-MIX ASPHALT SURFACE REMOVAL - BUTT JOINT"

FILE NAME = 0160A50-plan02.dgn  
 PLOT DATE = 1/8/2009



DESIGNED - D.L.  
 DRAWN - B.K.  
 CHECKED - M.P.  
 DATE - DECEMBER 1, 2008

REVISED -  
 REVISED -  
 REVISED -  
 REVISED -

STATE OF ILLINOIS  
 DEPARTMENT OF TRANSPORTATION

ROADWAY PLAN  
 IL. RTE. 50 (CICERO AVENUE) SOUTH OF IL. RTE. 19 TO EDENS EXPY.

SCALE: 1" = 50' SHEET NO. 2 OF 4 SHEETS STA. 38+00 TO STA. 68+00

F.A.P. RTE.	SECTION	COUNTY	TOTAL SHEETS	SHEET NO.
350	2005-060 RS	COOK	30	8
CONTRACT NO. 60A50				
FED. ROAD DIST. NO. 1 ILLINOIS FED. AID PROJECT				